

GATEWAY SIGN

AMLIN, OHIO

June 4, 2020



EAST OF RAILROAD TRACKS






WEST OF RAILROAD TRACKS



OPTION A



OPTION B

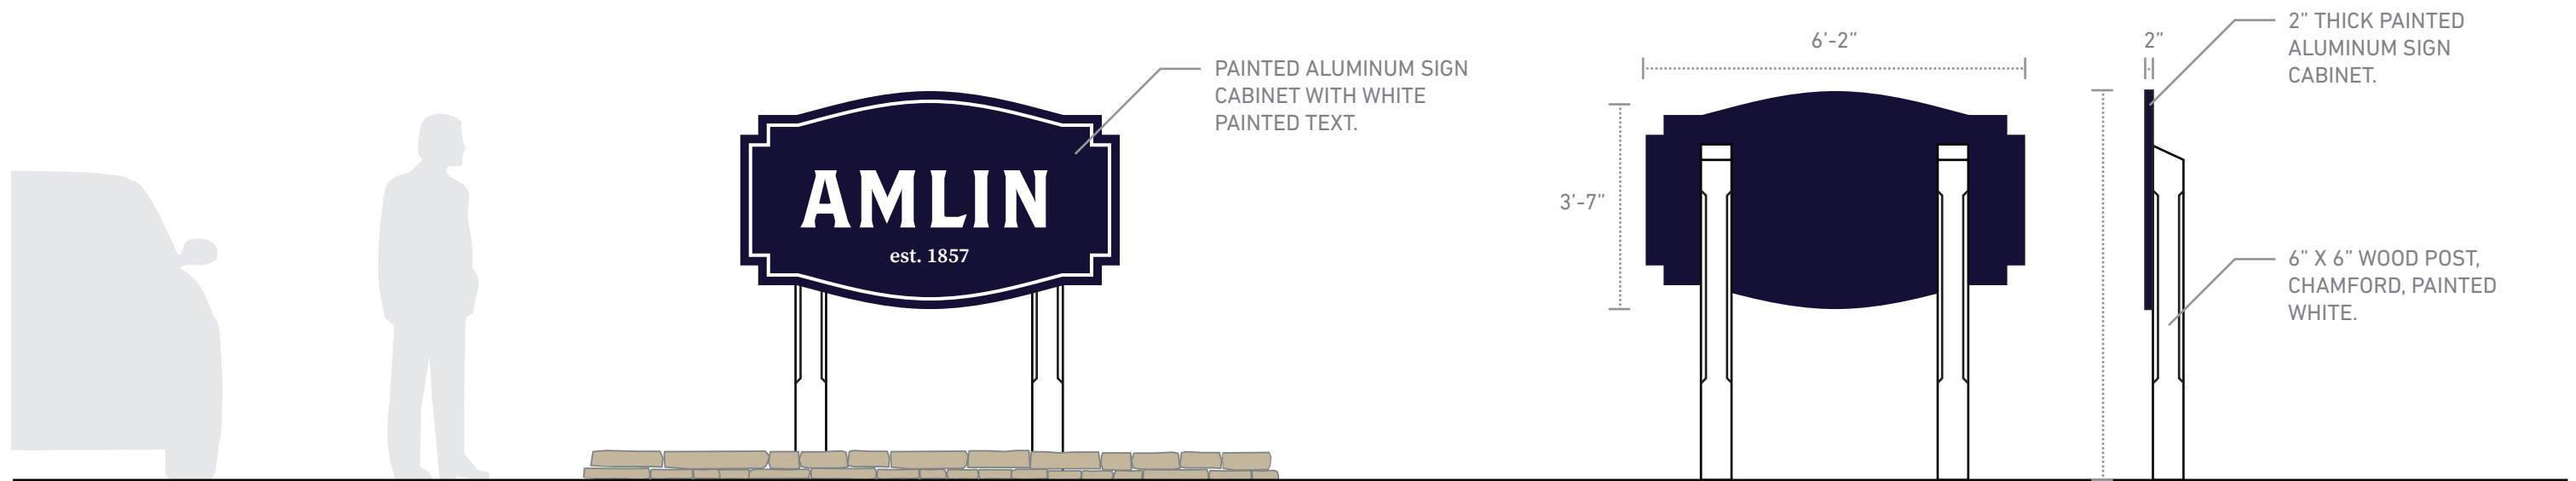


SCALE: 3/8" = 1'

OPTION ONE

BACK



ALT. COLOR OPTION

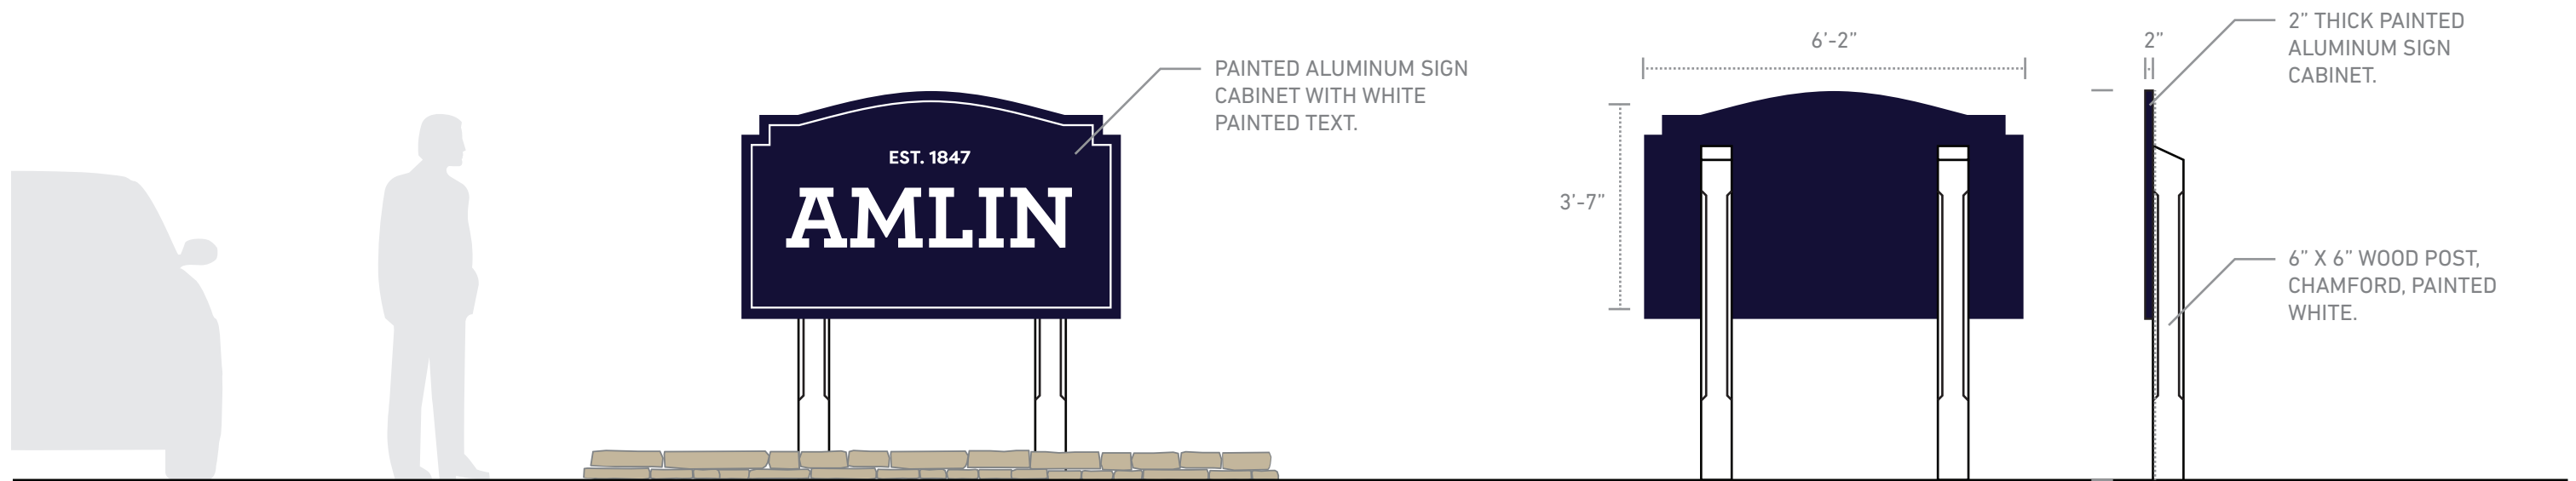

SCALE: 3/8" = 1'

OPTION TWO

BACK



ALT. COLOR OPTION